

NEXT ASS'Y:



FINAL ASS'Y

GENERAL NOTES:

1. SEE DRAWINGS E9.21.52 AND E9.21.53 FOR LIGHTING PANEL SCHEDULES.
2. SEE DRAWINGS E9.30.01 AND E9.30.02 FOR FIXTURE SCHEDULES.

KEYNOTES:

- | | |
|------|--|
| N001 | ALL NORMAL LIGHTING FIXTURES ON THIS DRAWING ARE CIRCLED FROM PANEL BLSA LOCATED IN ROOM 92-2-1. |
| N002 | ALL EMERGENCY LIGHTING FIXTURES AND EXIT SIGNS ON THIS DRAWING ARE CIRCLED FROM PANEL BLSA LOCATED IN ROOM 91-2-31 EXCEPT STAIR NO. 1, CIRCLED FROM PANEL JSOA LOCATED IN ROOM 3-2-61. |
| N003 | MOUNTING HEIGHT FOR ALL FIXTURES IN ALL ROOMS IS 9'-0" UNLESS OTHERWISE NOTED. |
| N004 | FIXTURES ARE MOUNTED 2'-0" ABOVE DOOR AND ARE CIRCLED FROM BLSA VIA ROOM 92-62-62. |
| N005 | FIXTURE IS MOUNTED IN CANOPY AND CIRCLED FROM BLSA VIA ROOM 92-62-62. |
| N006 | LIGHTING CONTROL PANEL CONSISTS OF THE FOLLOWING:
1. HAND/OFF/AUTO SELECTOR SWITCH
2. 24 HOUR DIMMER SWITCH
3. 4 POLE LIGHTING CONTROL (30A) |

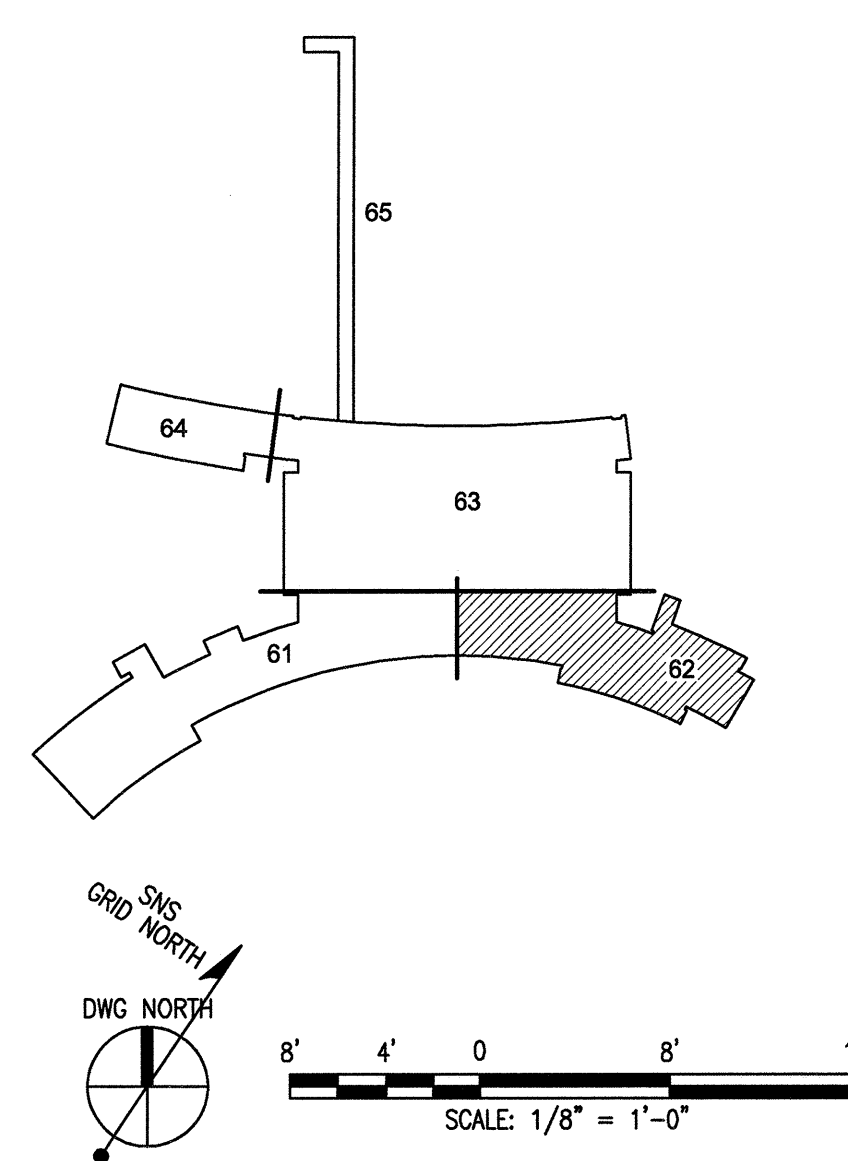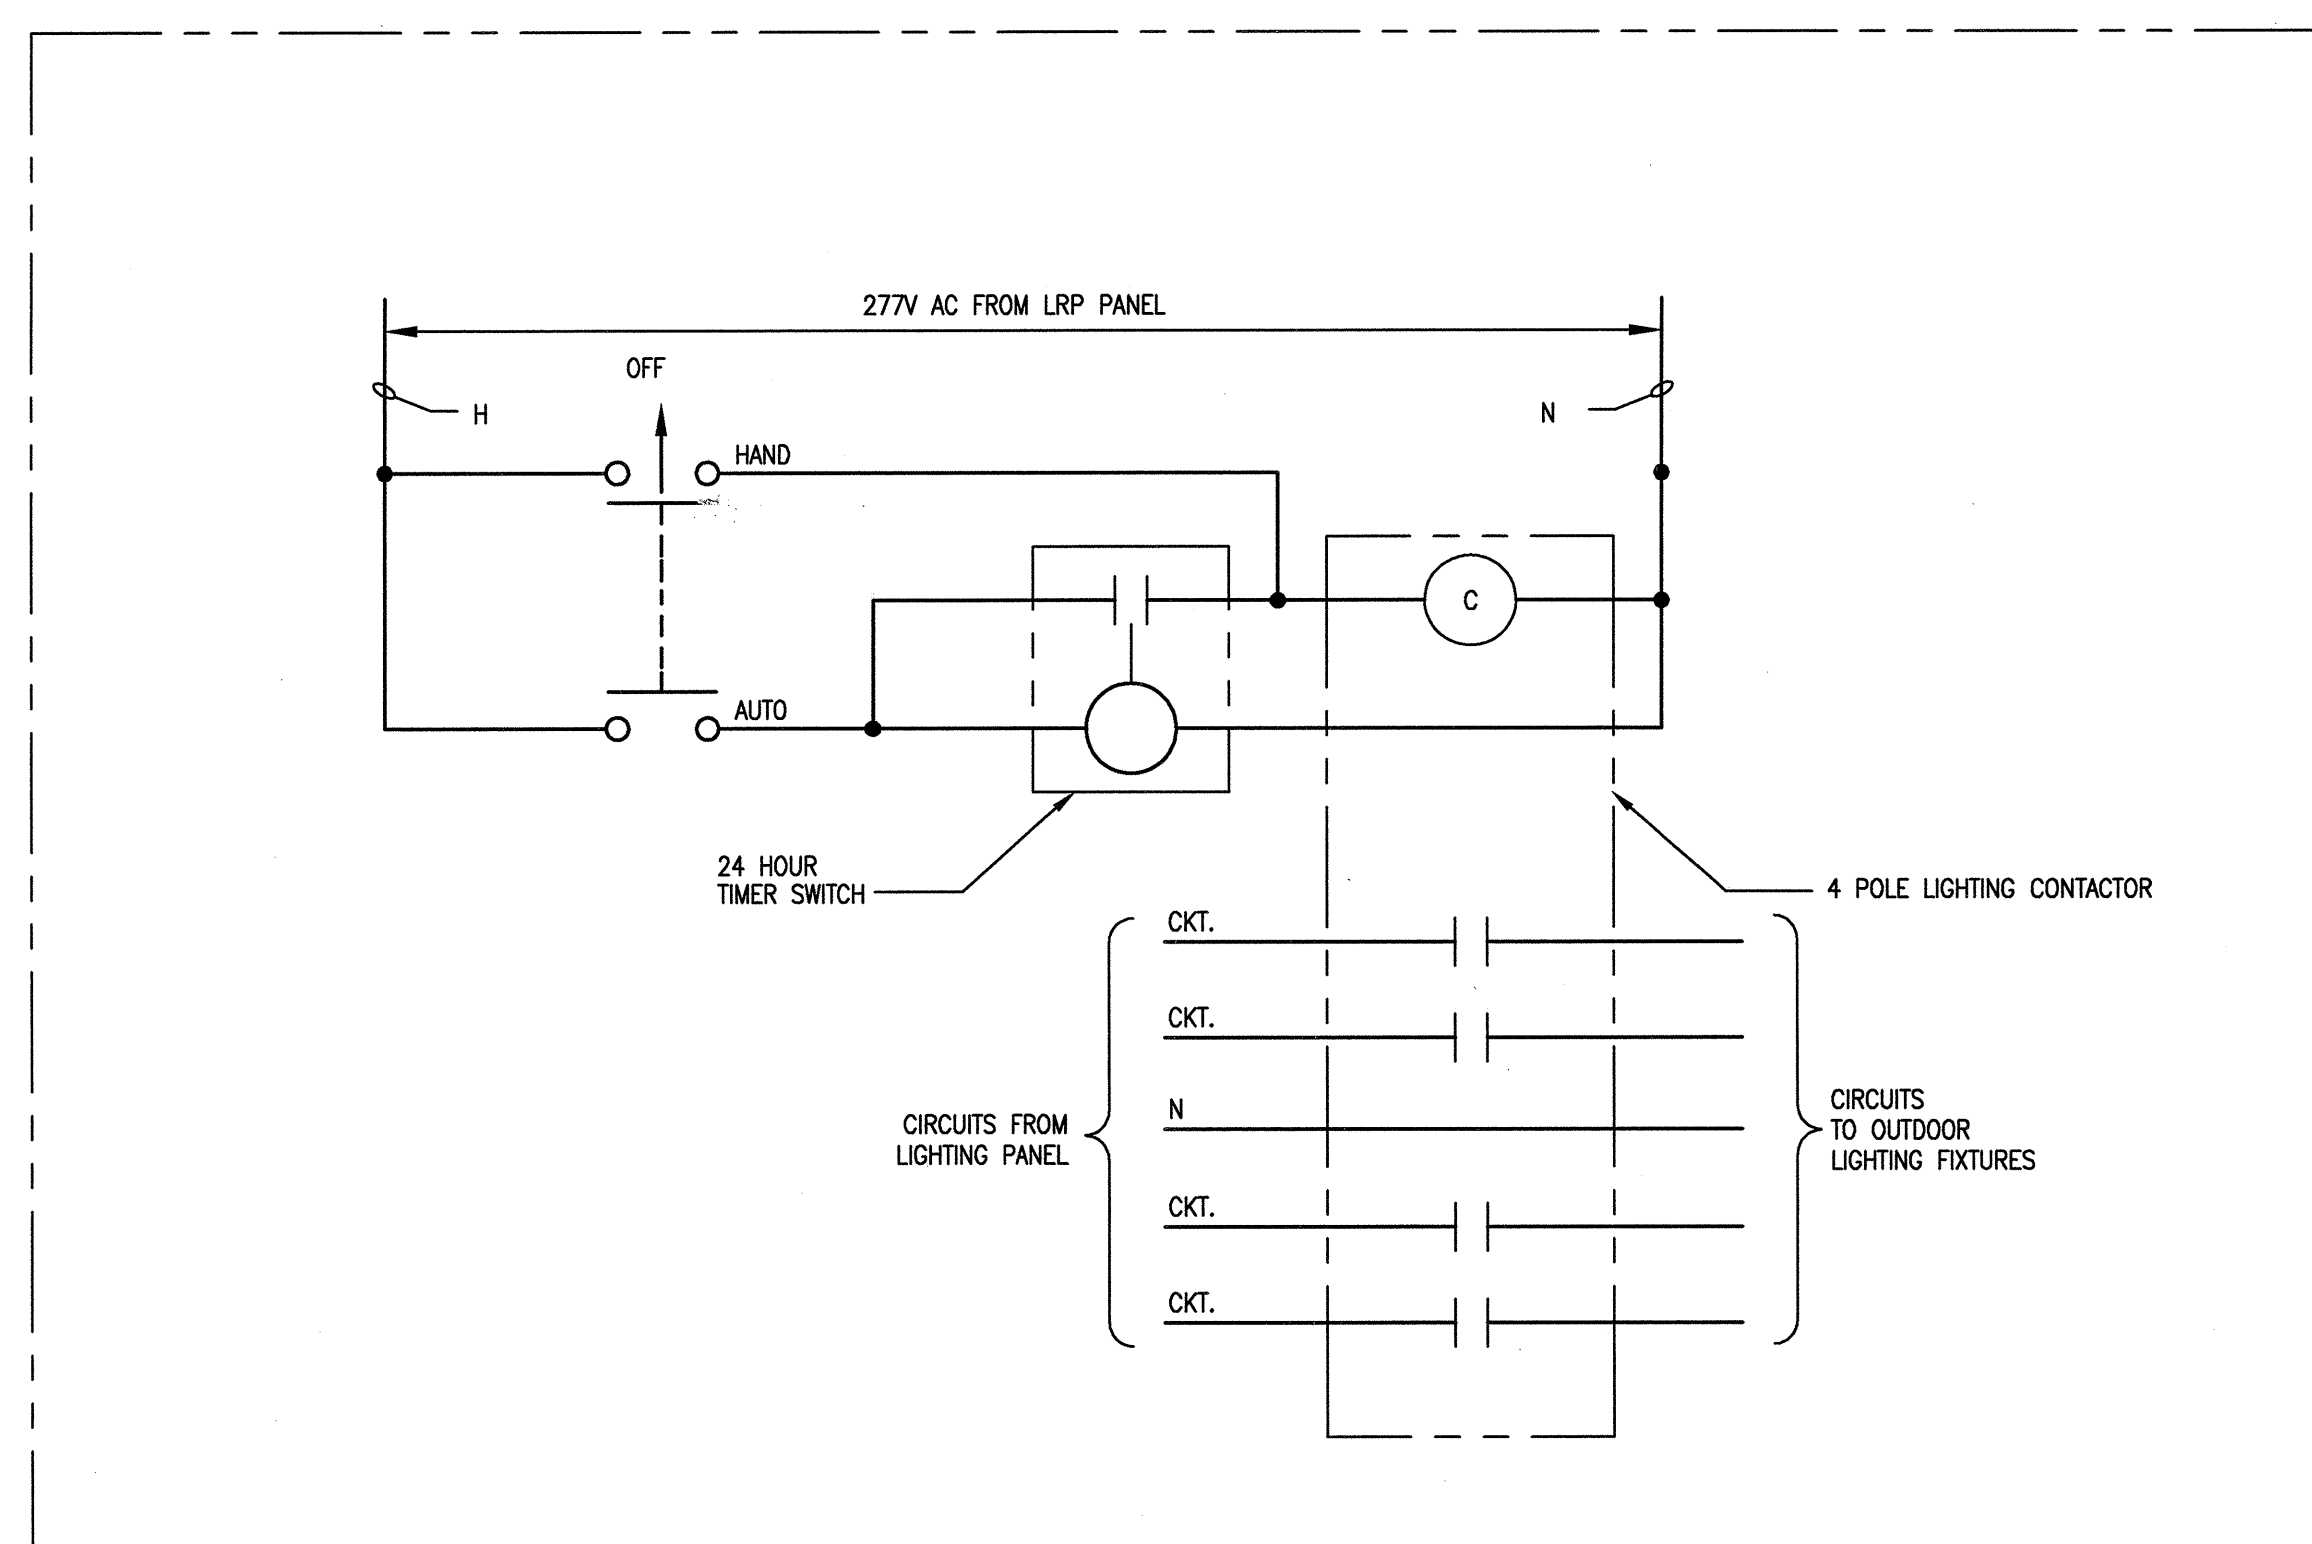


NO REPRESENTATION OR WARRANTY, EXPRESSED OR IMPLIED, IS MADE AS TO THE ACCURACY, COMPLETENESS OR USEFULNESS OF THE INFORMATION OR STATEMENTS CONTAINED IN THESE DRAWINGS, OR THAT THE USE OR DISCLOSURE OF ANY INFORMATION, APPARATUS, METHOD, OR PROCESS DISCLOSED IN THESE DRAWINGS MAY NOT INFRINGE PRIVATE RIGHTS OF OTHERS. NO LIABILITY IS ASSUMED WITH RESPECT TO THE USE OF, OR FOR DAMAGES RESULTING FROM THE USE OF ANY INFORMATION, APPARATUS, METHOD, OR PROCESS DISCLOSED IN THESE DRAWINGS. DRAWINGS MADE AVAILABLE FOR INFORMATION TO BIDDER ARE NOT TO BE USED FOR OTHER PURPOSES AND ARE TO BE RETURNED UPON REQUEST OF THE FORWARDING CONTRACTOR.

NUMBER OF SECTION OR DETAIL

DRAWING ON WHICH SECTION OR DETAIL IS SHOWN OR TAKEN

SECTION AND DETAIL KEY

THIS DOCUMENT
CONTROLLED BY
CHANGE CONTROL
SYSTEM 4
ENGINEERING
PROCEDURE SNS-ENG-

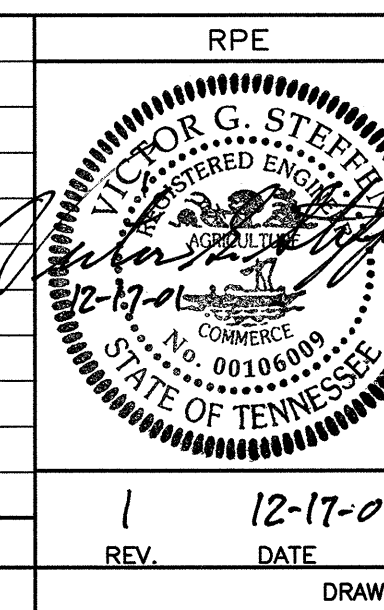[illegible]

DSN	T. WHITE	5/15/01
DRW	T. WHITE	5/15/01
CHK	K.SZOT	5/15/01
DEPT		
FE	C.L. GARREN	9/6/01
PJ	J. STELLERN	8/21/01
REQ		
UTB	J.R. LAWSON	9/25/01
ING APPROVALS		

 <p>Knight Jacobs Knight Jacobs Joint Venture 701 Scarborough Road, #253 Oak Ridge, TN 37830 865-241-9433 Fax 865-241-3400</p>	<p>108031400-E8E-8600-A043</p>	<p>KNIGHT Knight Advanced Technology 516 West Randolph Street Chicago, IL 60601</p>											
 <p>UT-BATTELLE Oak Ridge National Laboratory managed for the DEPARTMENT of ENERGY under U.S. GOVERNMENT CONTRACT DE-AC05-80OR21475 UT-Battelle, LLC, c/o Oak Ridge, Tennessee</p>													
<p>PROJECT NAME:</p> <p>SPALLATION NEUTRON SOURCE</p> <p>ELECTRICAL LAB AND OFFICE BUILDING</p> <p>LEVEL B2, SECTOR 62</p>													
1	48	X	50	X	PLANT	8	BLDG	FL	SH.	1	OF	TYPE	CLASS
S1	NC	52	NA	53	WBS	1.8.3.14	E3.B2.62	REV	1				